


Section 1822P



'B'	Marking Ring Detail run in the centre of the inside base of profile	Superior Sections	25/14	EN846-6	CEYEAR
-----	---	----------------------	-------	---------	--------



Actual Size

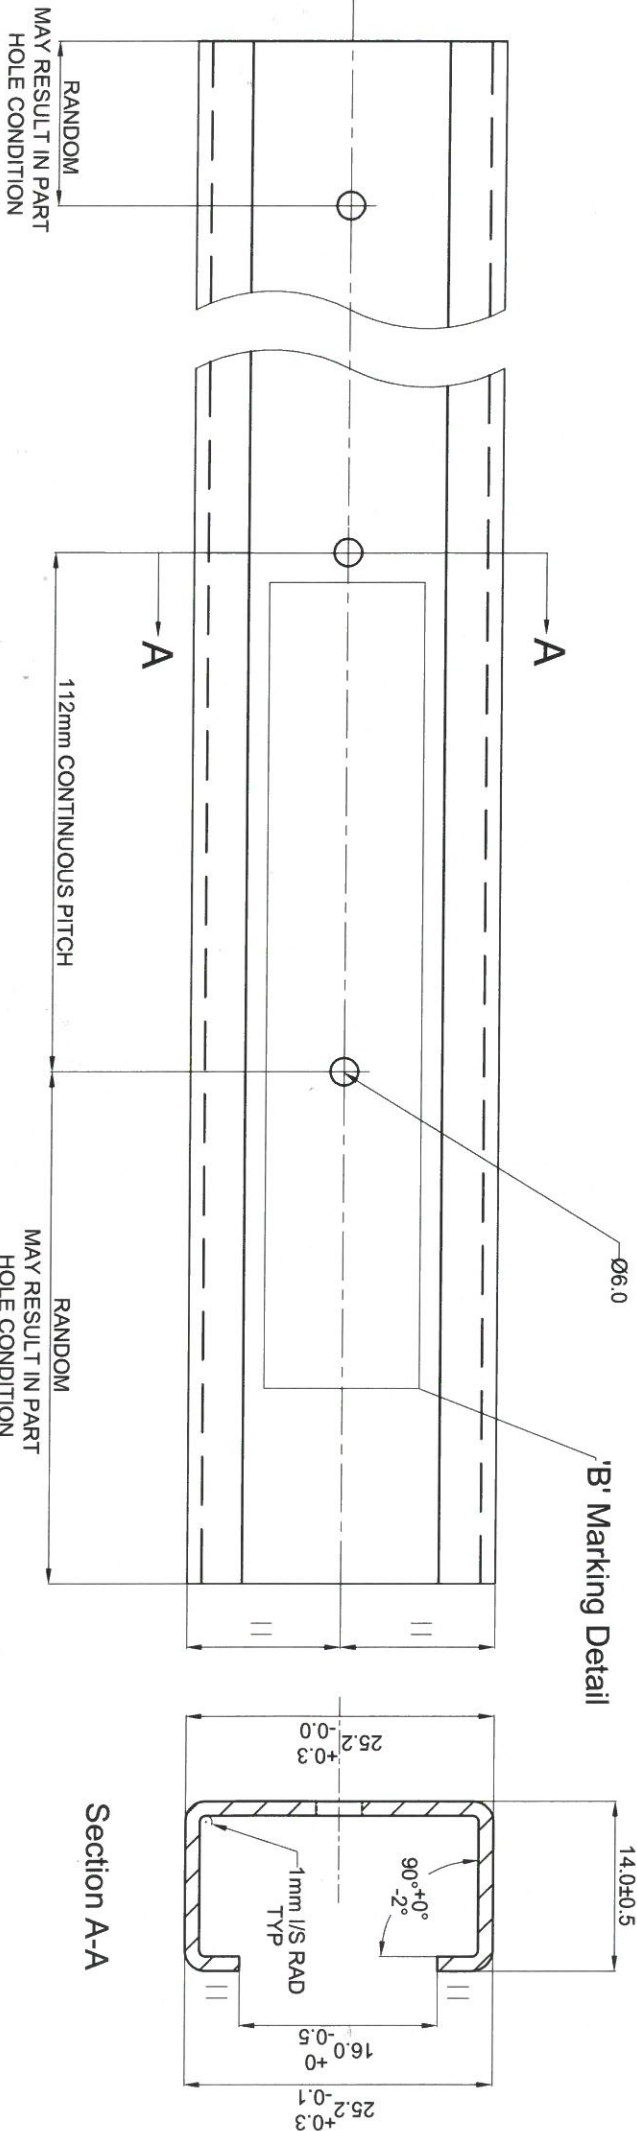

Product Description	Brick Tie Channel		Issue	Modification	Date	Name	Customer Ref:	-----
Customer	Superior Sections Ltd		01	Original	11.11.15	JB	Customer Approval Signature	
Material	SS 1.4301 2B to BS EN 10088-2:2005		02	Tol Change	26.09.16	JB	Signed	
General Tolerance	See Ref Dims	Scale	Gauge	Scale 2:1	13/03/17	A Mac	Date	
Straightness	1:600	Angular	±1 U.O.S		30/03/17	A Mac		
Twist	1:600	Length	+10.00mm -0.00mm					
32 Regal Drive, Walsall Enterprise Park, Walsall, West Midlands, WS2 9HQ Tel: 01922 620333 Fax: 01922 610555								

superior
sections
roll forming innovation

This drawing, and any information within, is copyright of Superior Sections Limited. Any re-production must be authorised in writing by Superior Sections Limited. All information is correct at date shown.